

**CITY OF HURON
HURON BOAT BASIN
FLOATING DOCK REPLACEMENT**

BID DATE: July 8, 2026, at 2:00pm

DATE OF ADDENDUM: June 5, 2026

ADDENDUM NUMBER: 01

TO THE DRAWINGS AND SPECIFICATIONS FOR:

HURON BOAT BASIN FLOATING DOCK REPLACEMENT

TO ALL BIDDERS:

THIS ADDENDUM, MODIFYING THE ORIGINAL CONTRACT DOCUMENTS, SHALL BE TAKEN INTO ACCOUNT IN PREPARING PROPOSALS, AND IS HEREBY MADE A PART OF THE CONTRACT DOCUMENTS.

MODIFICATIONS TO THE CONTRACT DRAWINGS


1. SHEET 14 OF THE CONTRACT DRAWINGS HAS BEEN REVISED TO INCLUDE:
 - a. TELESCOPING ANCHOR PILE WELD DETAILS FOR DOCKS H AND B
 - b. UPDATED DETAIL NAMES FOR "TELESCOPING ANCHOR PILE DOCK H" AND "TELESCOPING ANCHOR PILE DOCK B"

END OF ADDENDUM


Preparer: KS Associates, Inc.

ATTACHMENTS


SHEET 14: 25141-ADDENDUM_01_CONSTRUCITON-2026-06-05.pdf

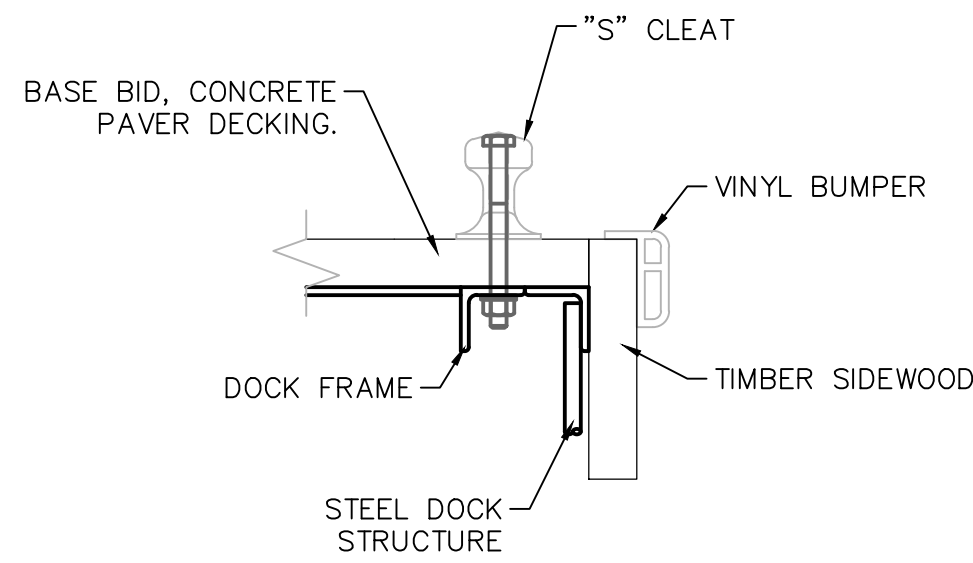

FENDER-CLEAT DETAIL

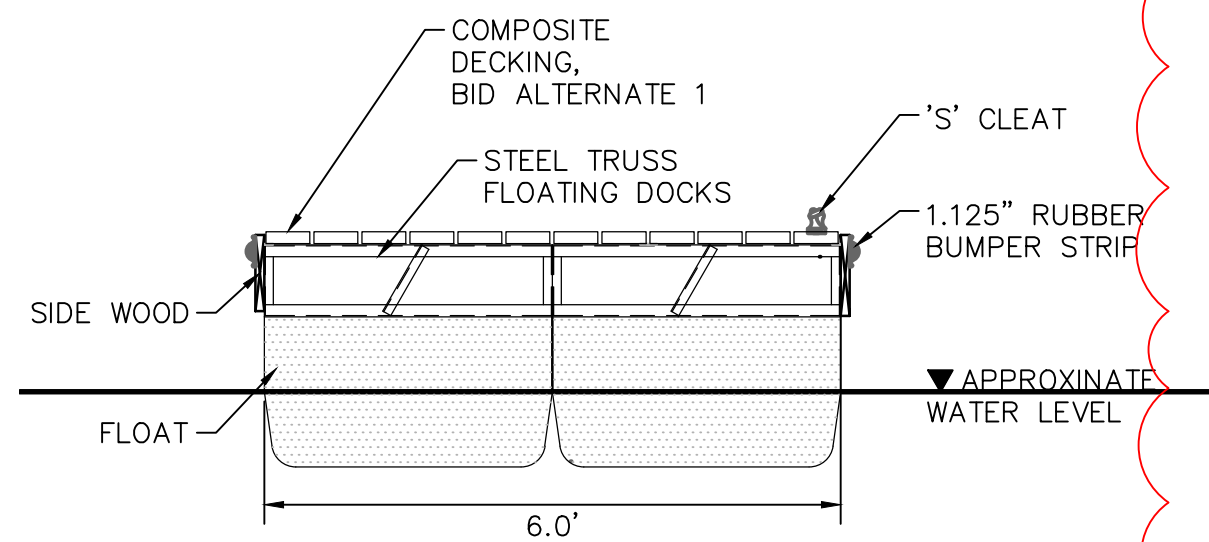


FLOATING DOCK SECTION

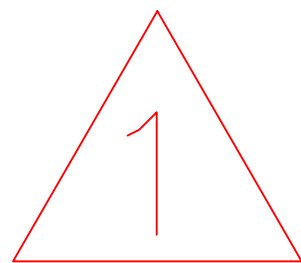

NOTES


1. VERTICAL DATUM IS IGLD 1985.

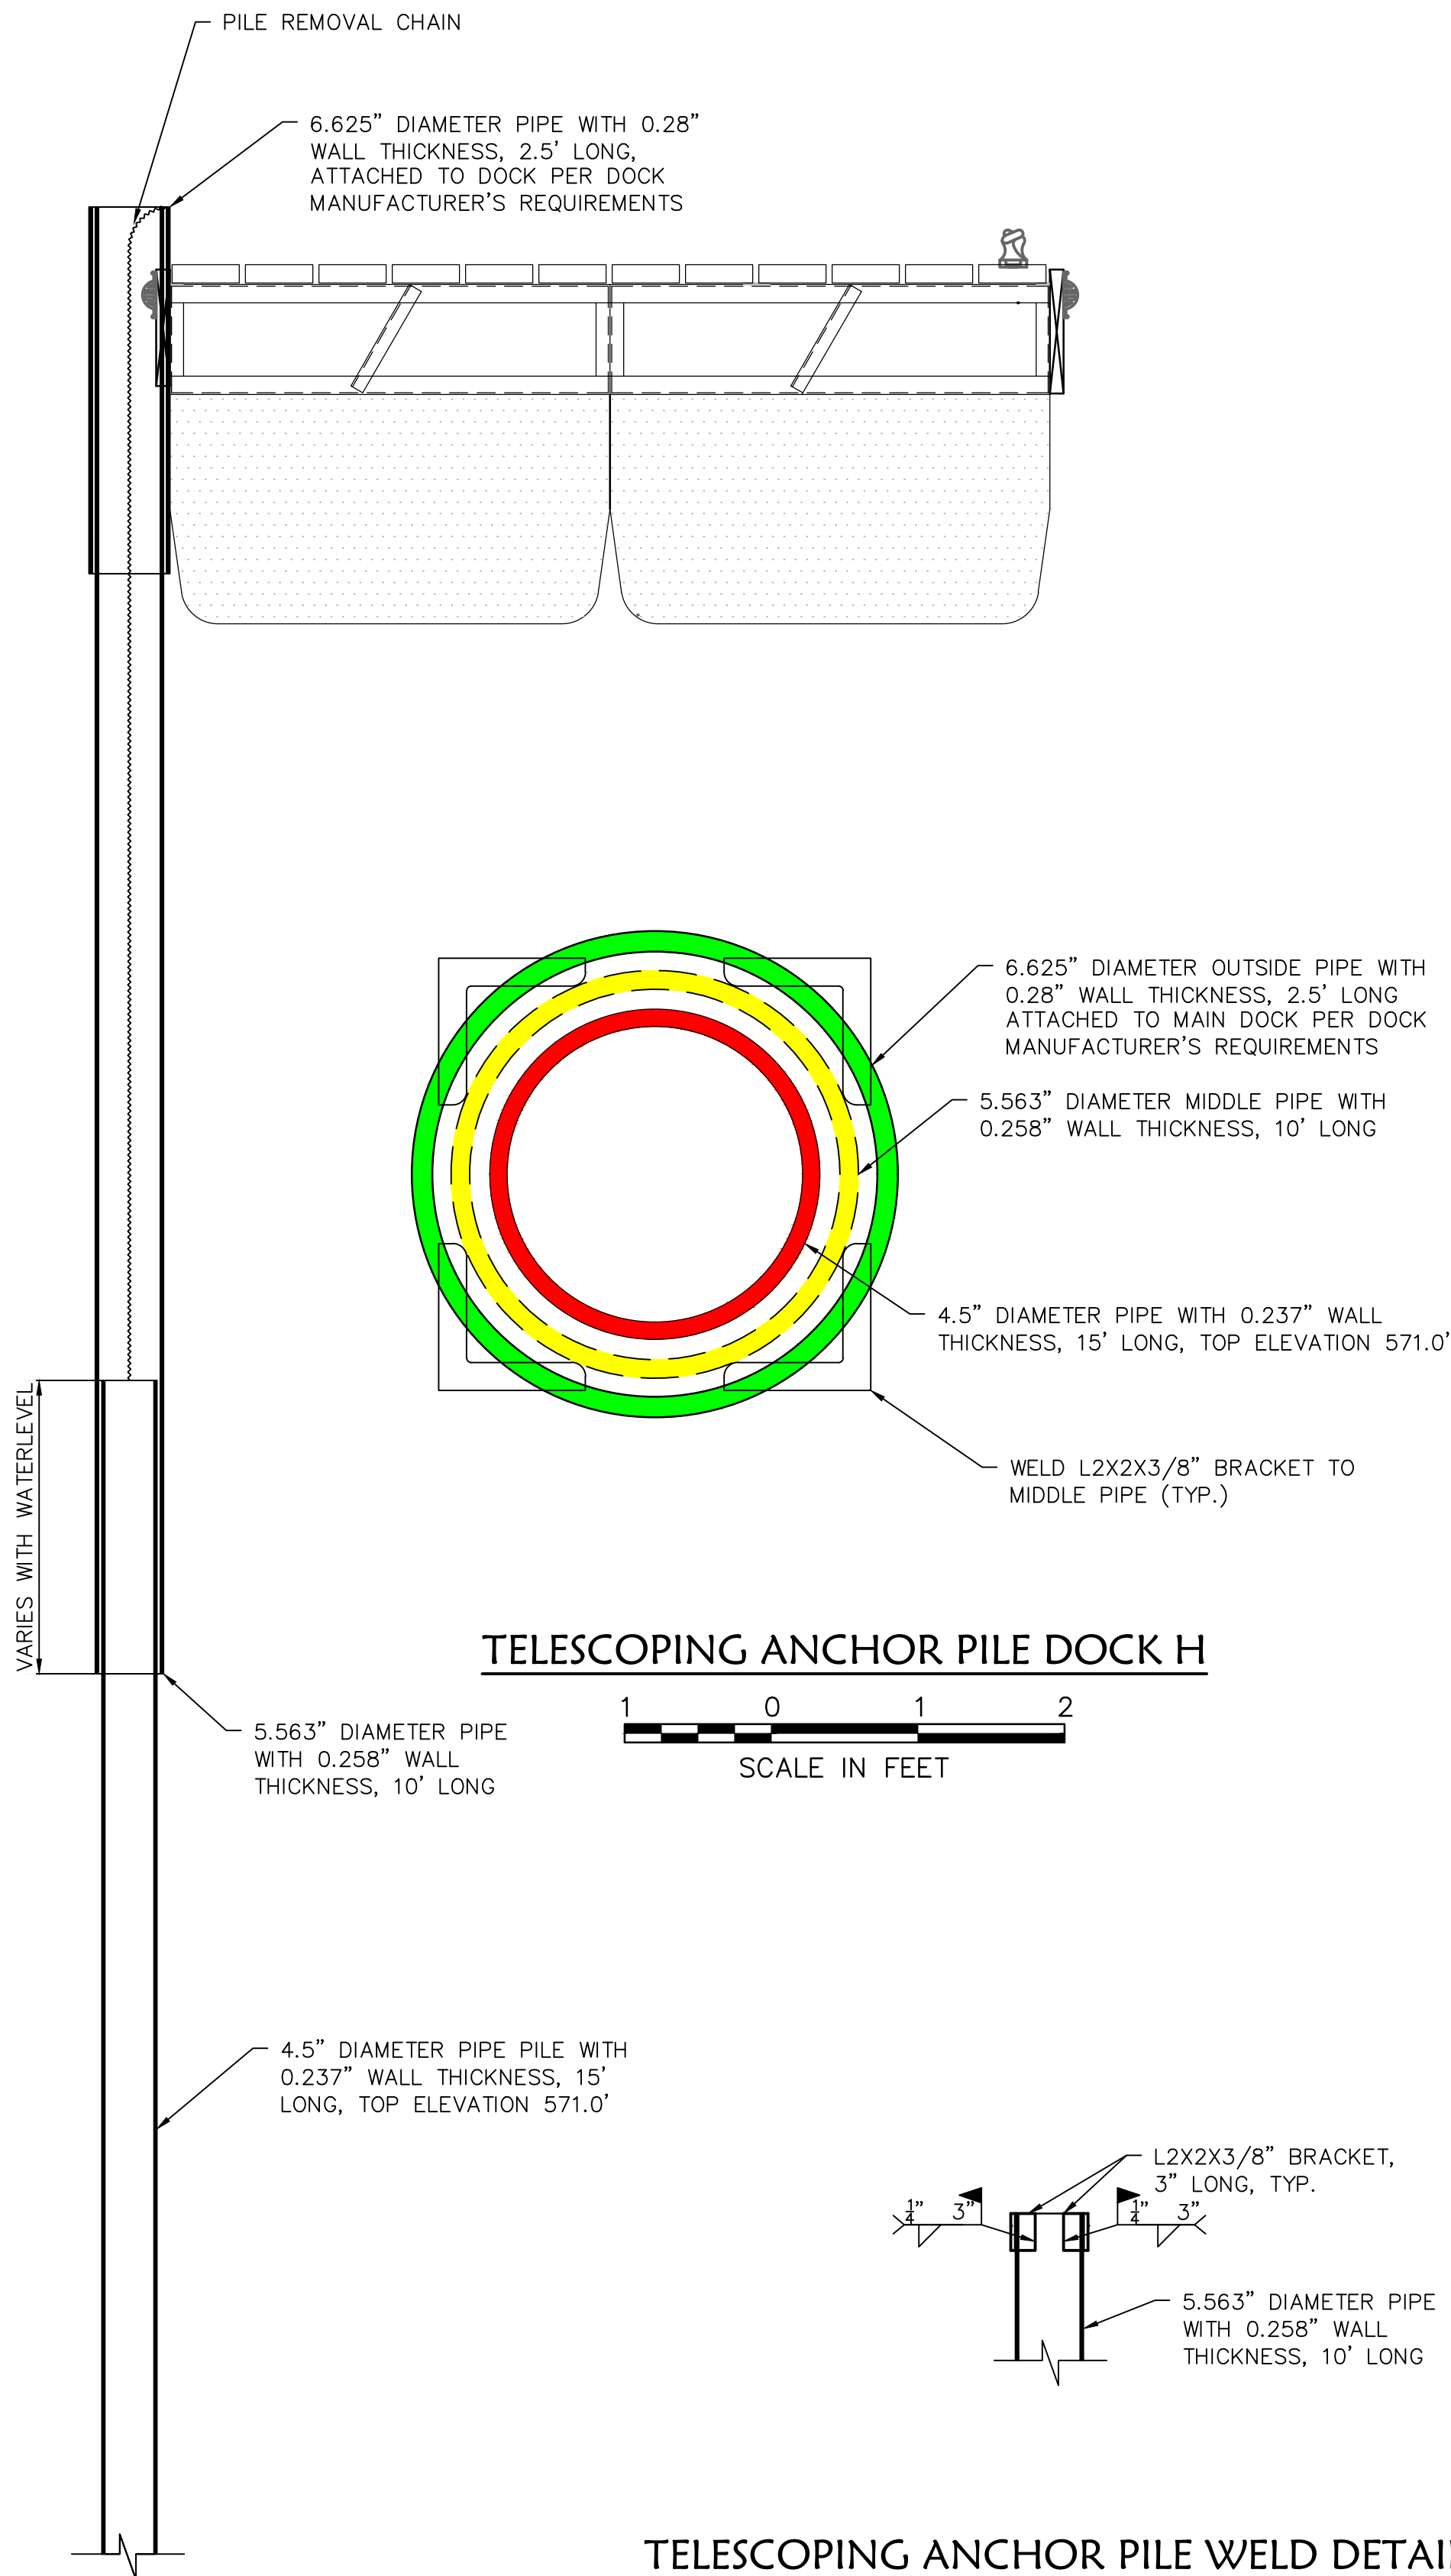

TELESCOPING ANCHOR PILE DOCK H



TELESCOPING ANCHOR PILE DETAIL DOCK H

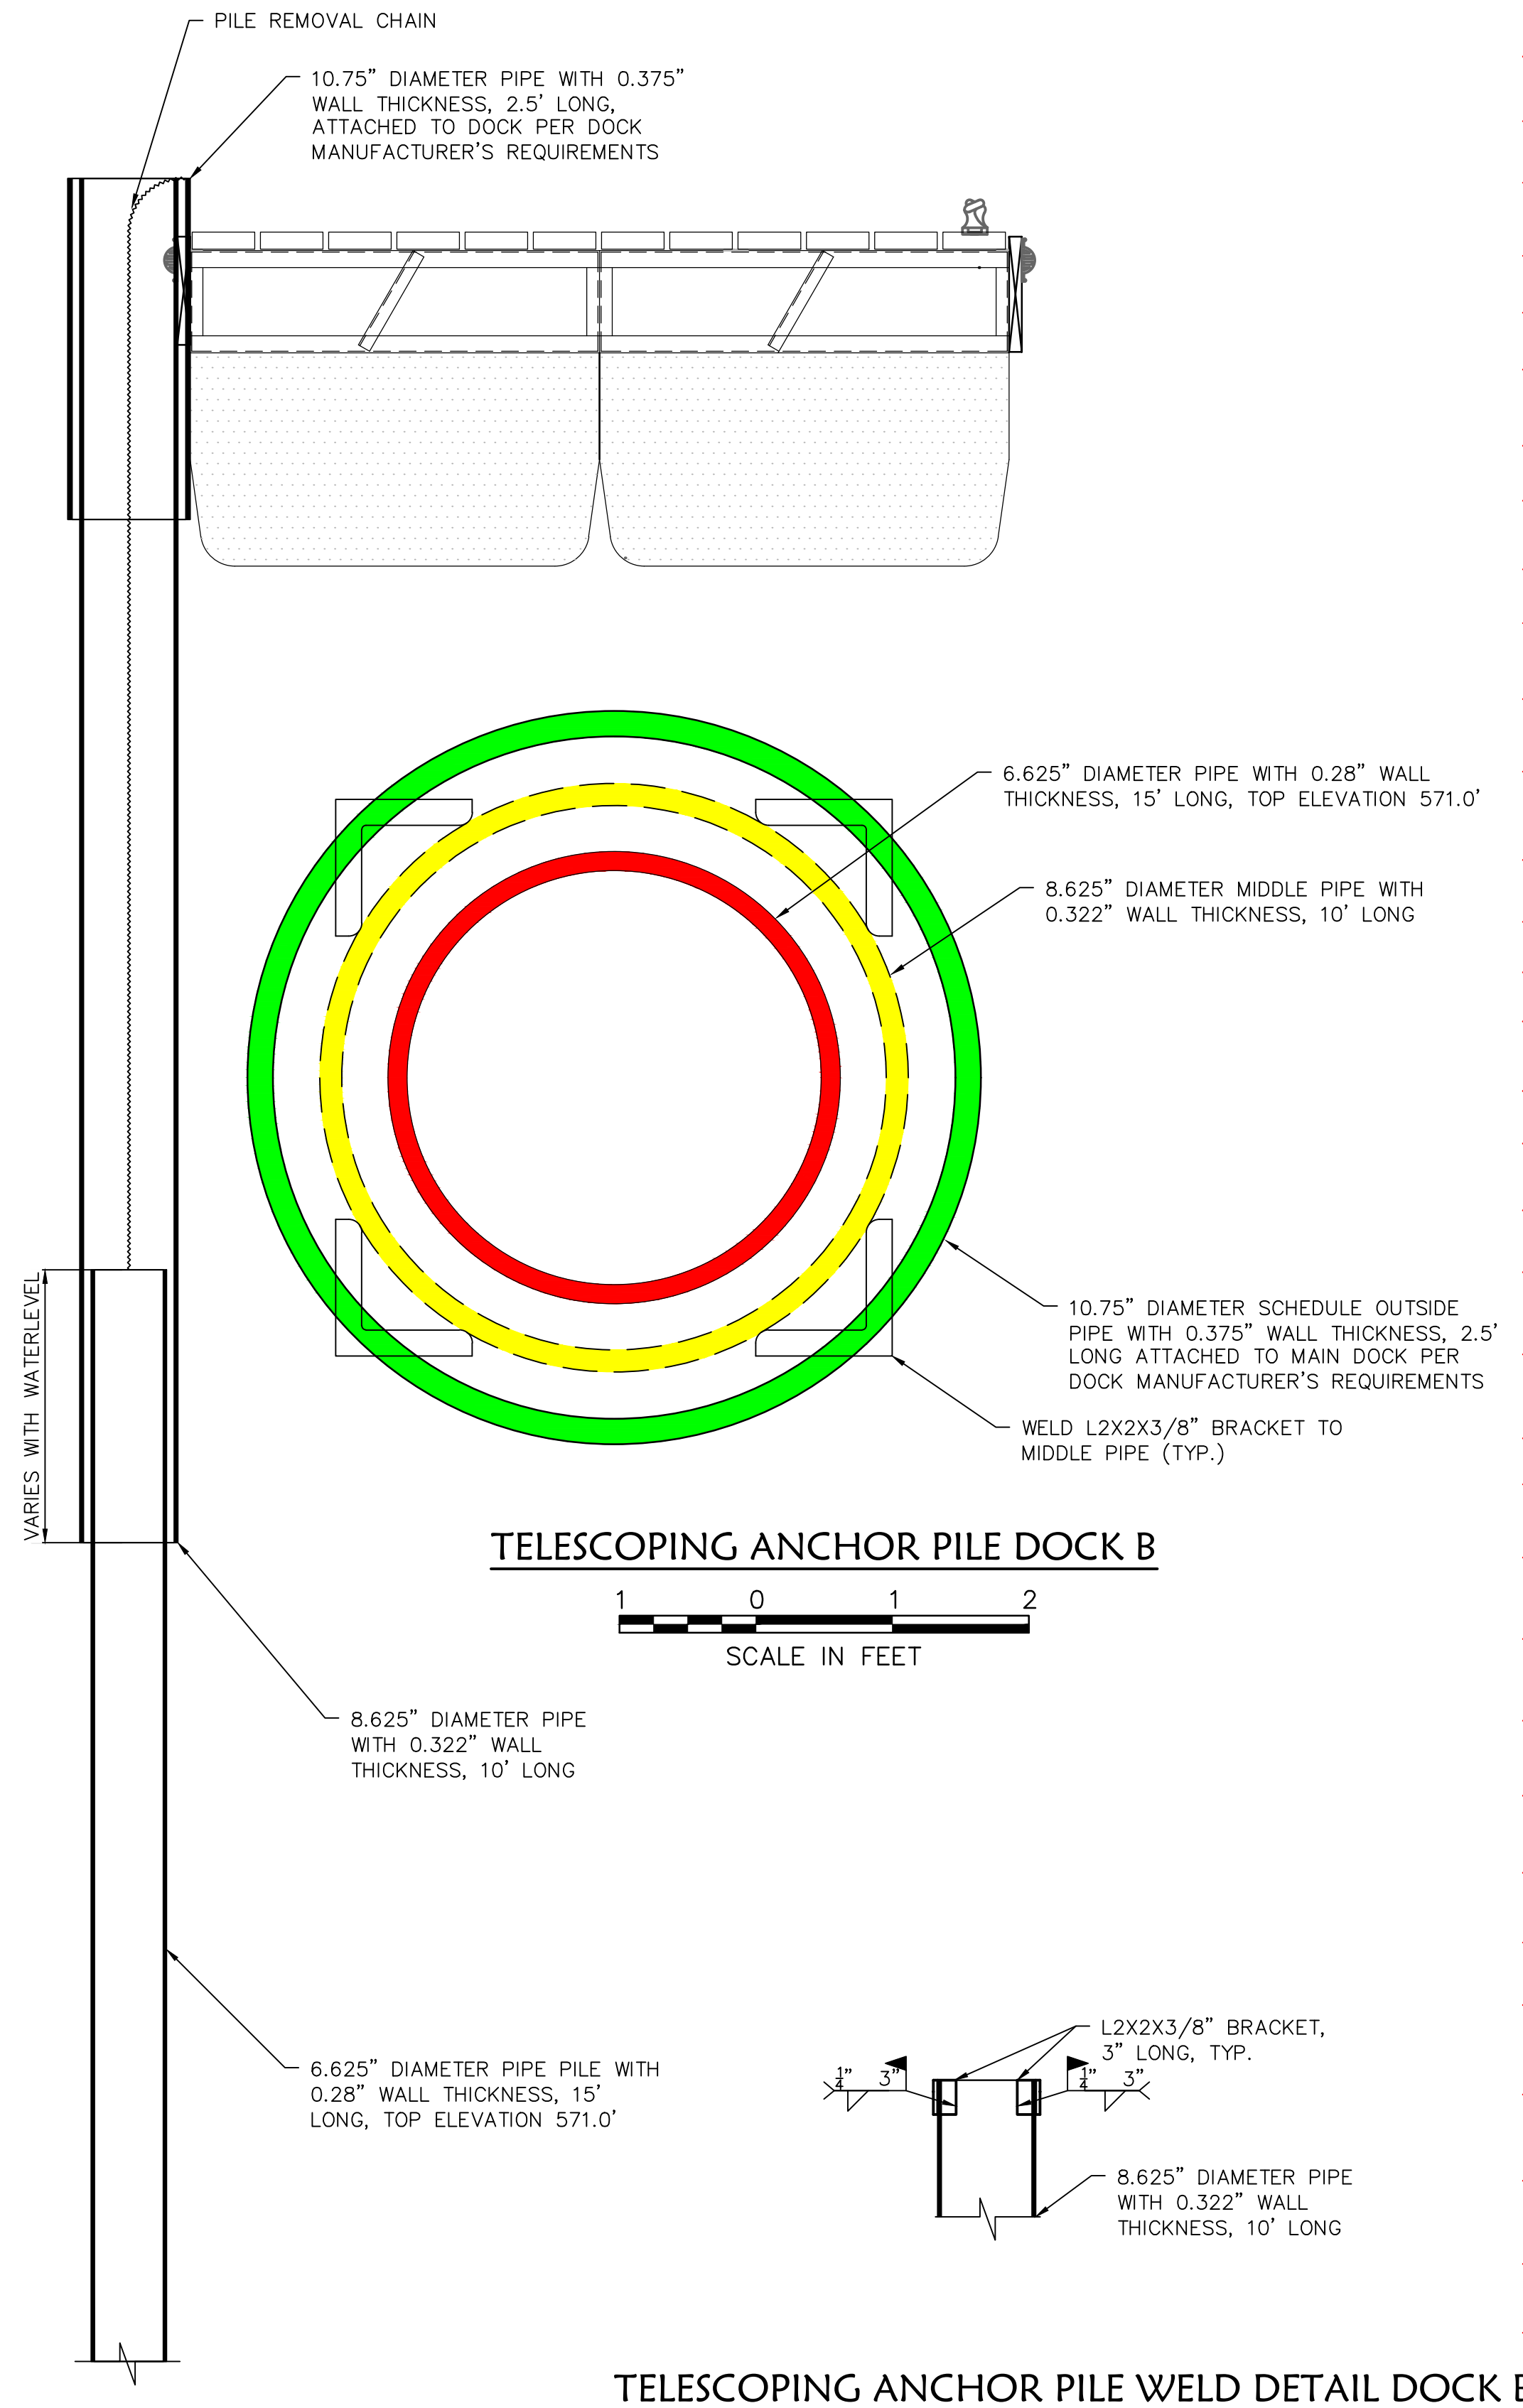

TELESCOPING ANCHOR PILE DOCK B



TELESCOPING ANCHOR PILE DETAIL DOCK B



BY	MCW
DESCRIPTION	TELESCOPING ANCHOR PILE DETAILS
DATE	6/5/2026
REVISIONS	
DATE: 9/26/2025	DRAWN BY: MCW
	CHK'D BY: MPC
	DWG. NAME: DETAILS
	PATH: CIVIL_3D
	F.B.
KS Associates, Inc. 260 Burns Road, Suite 100 Elyria, OH 44035 P 440 365 4730 F 440 365 4790 www.ksassociates.com	
DETAILS HURON BOAT BASIN FLOATING DOCK REPLACEMENT CITY OF HURON ATTN: DOUG STEINWART 417 MAIN STREET, HURON, OHIO 44839	
SHEET 14	OF 15
JOB NO. 25141	